
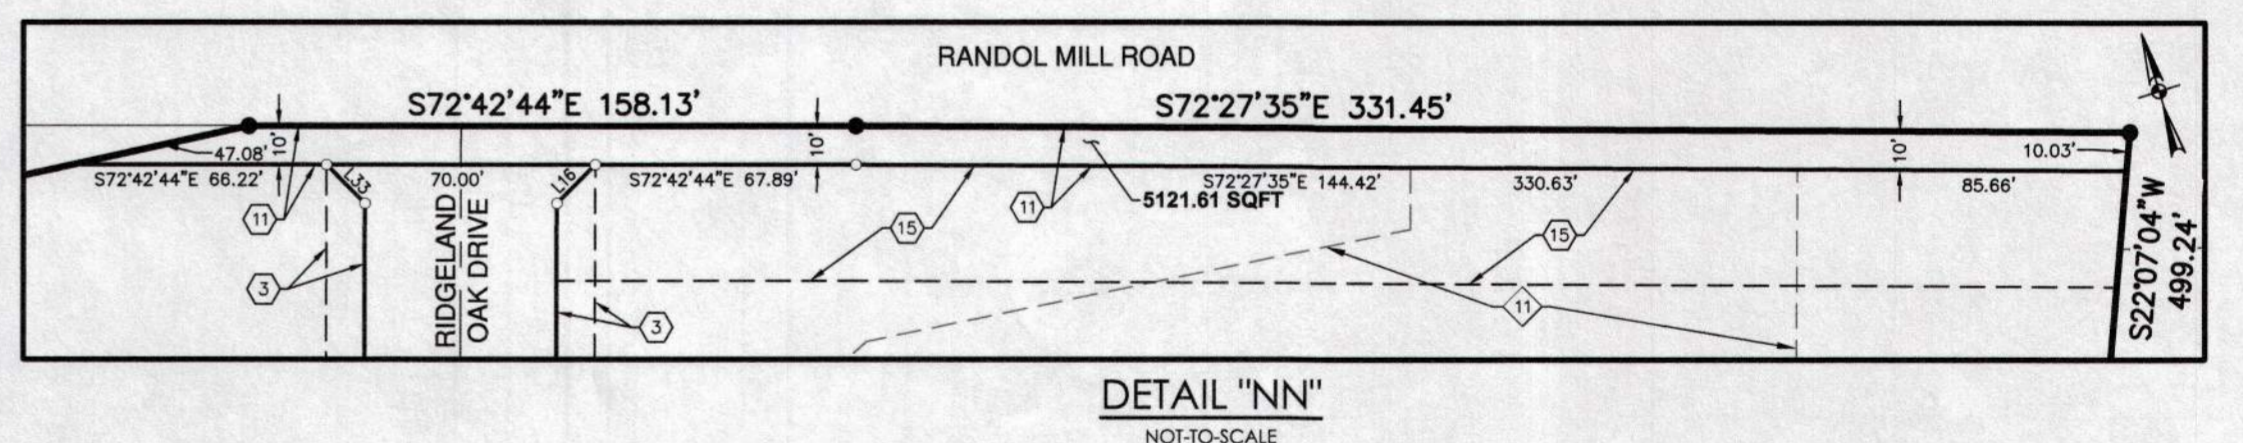
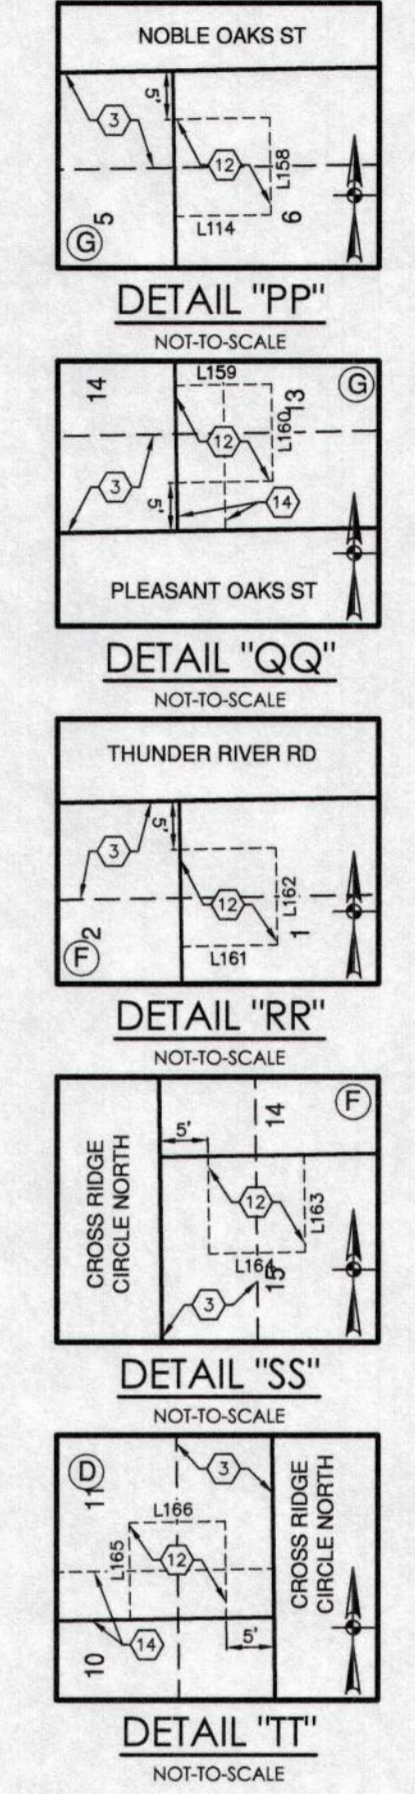
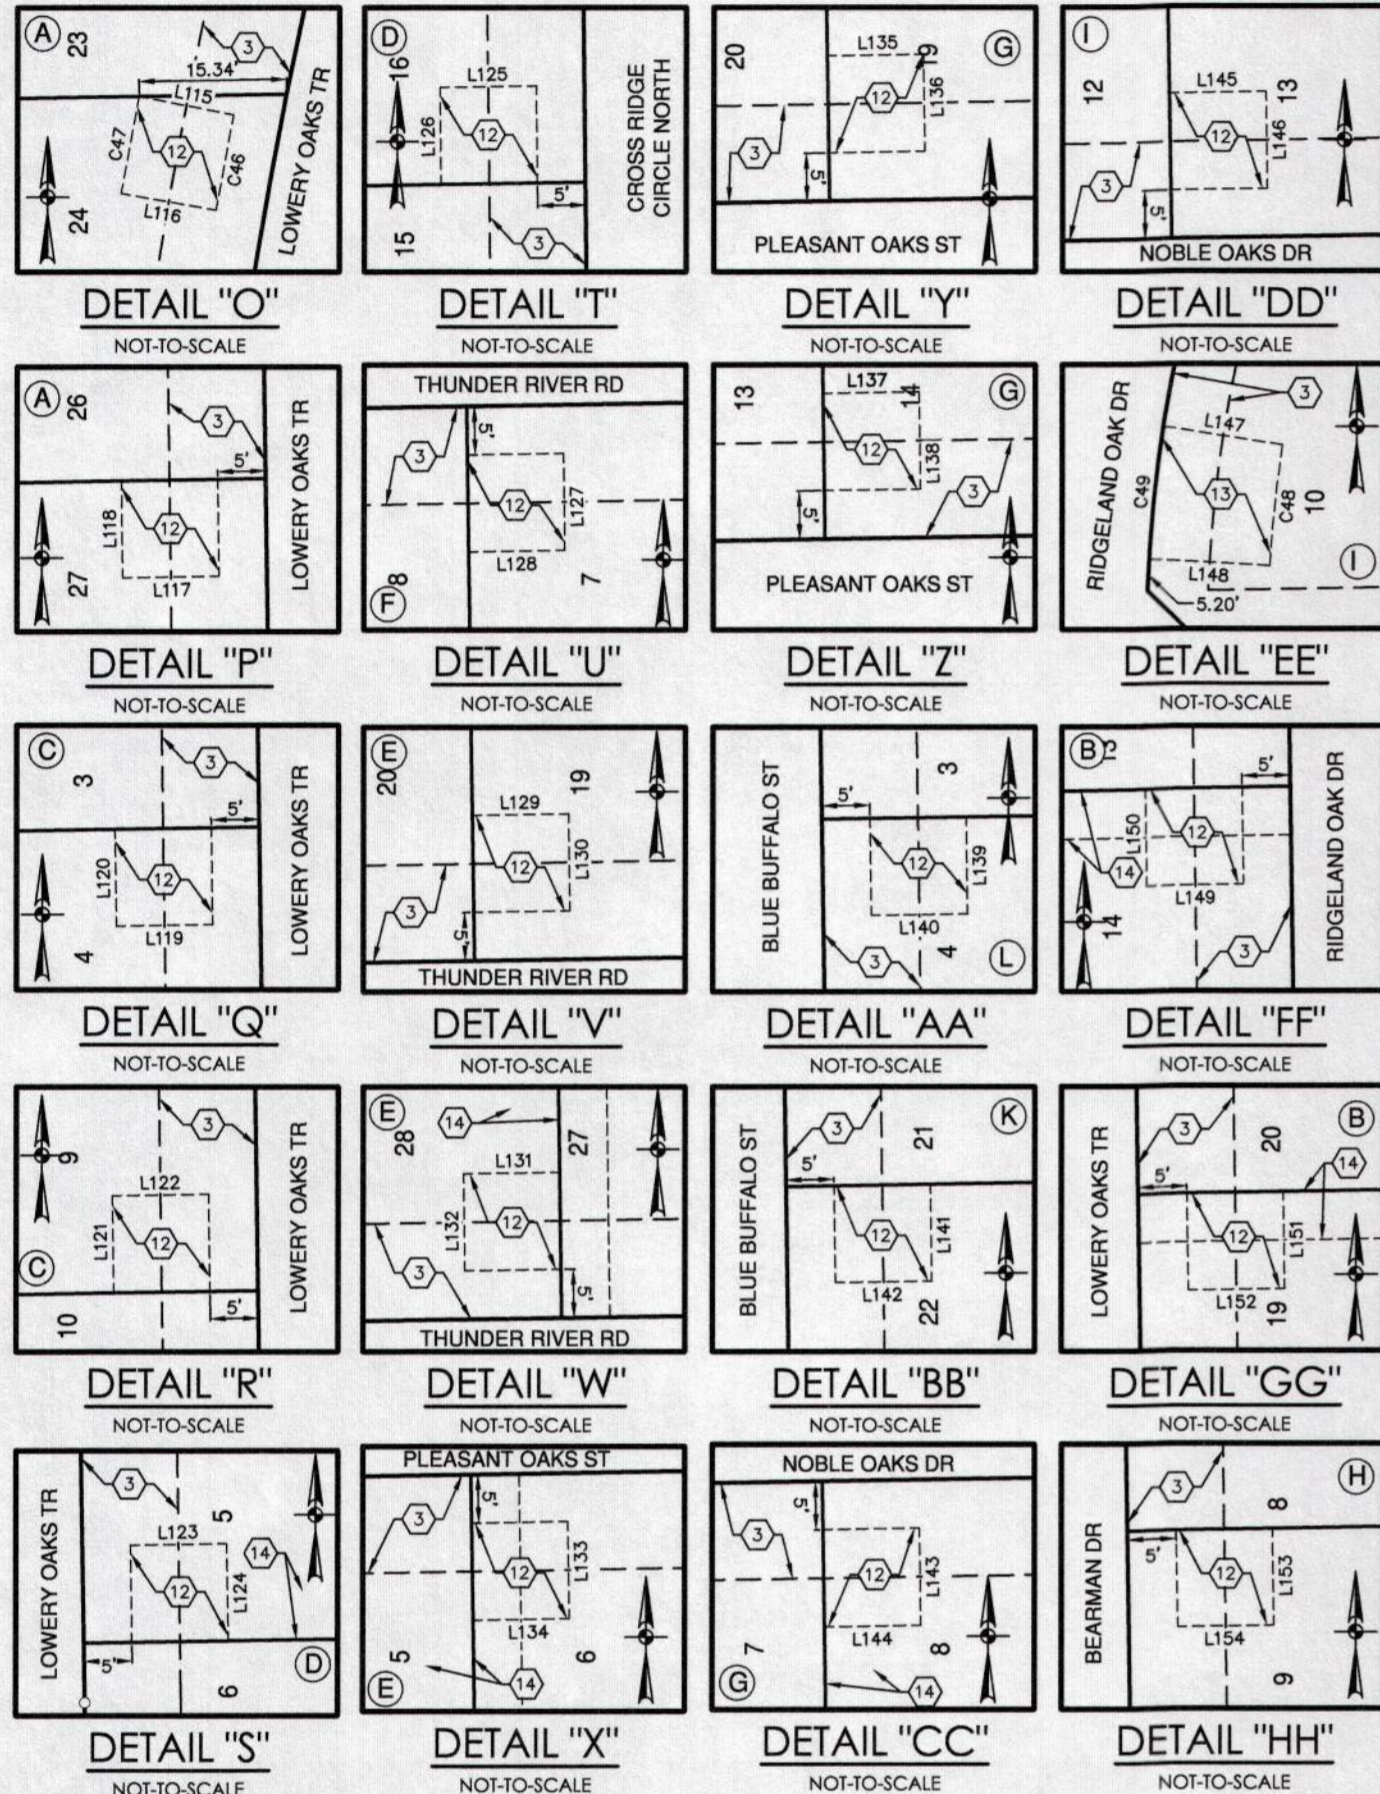
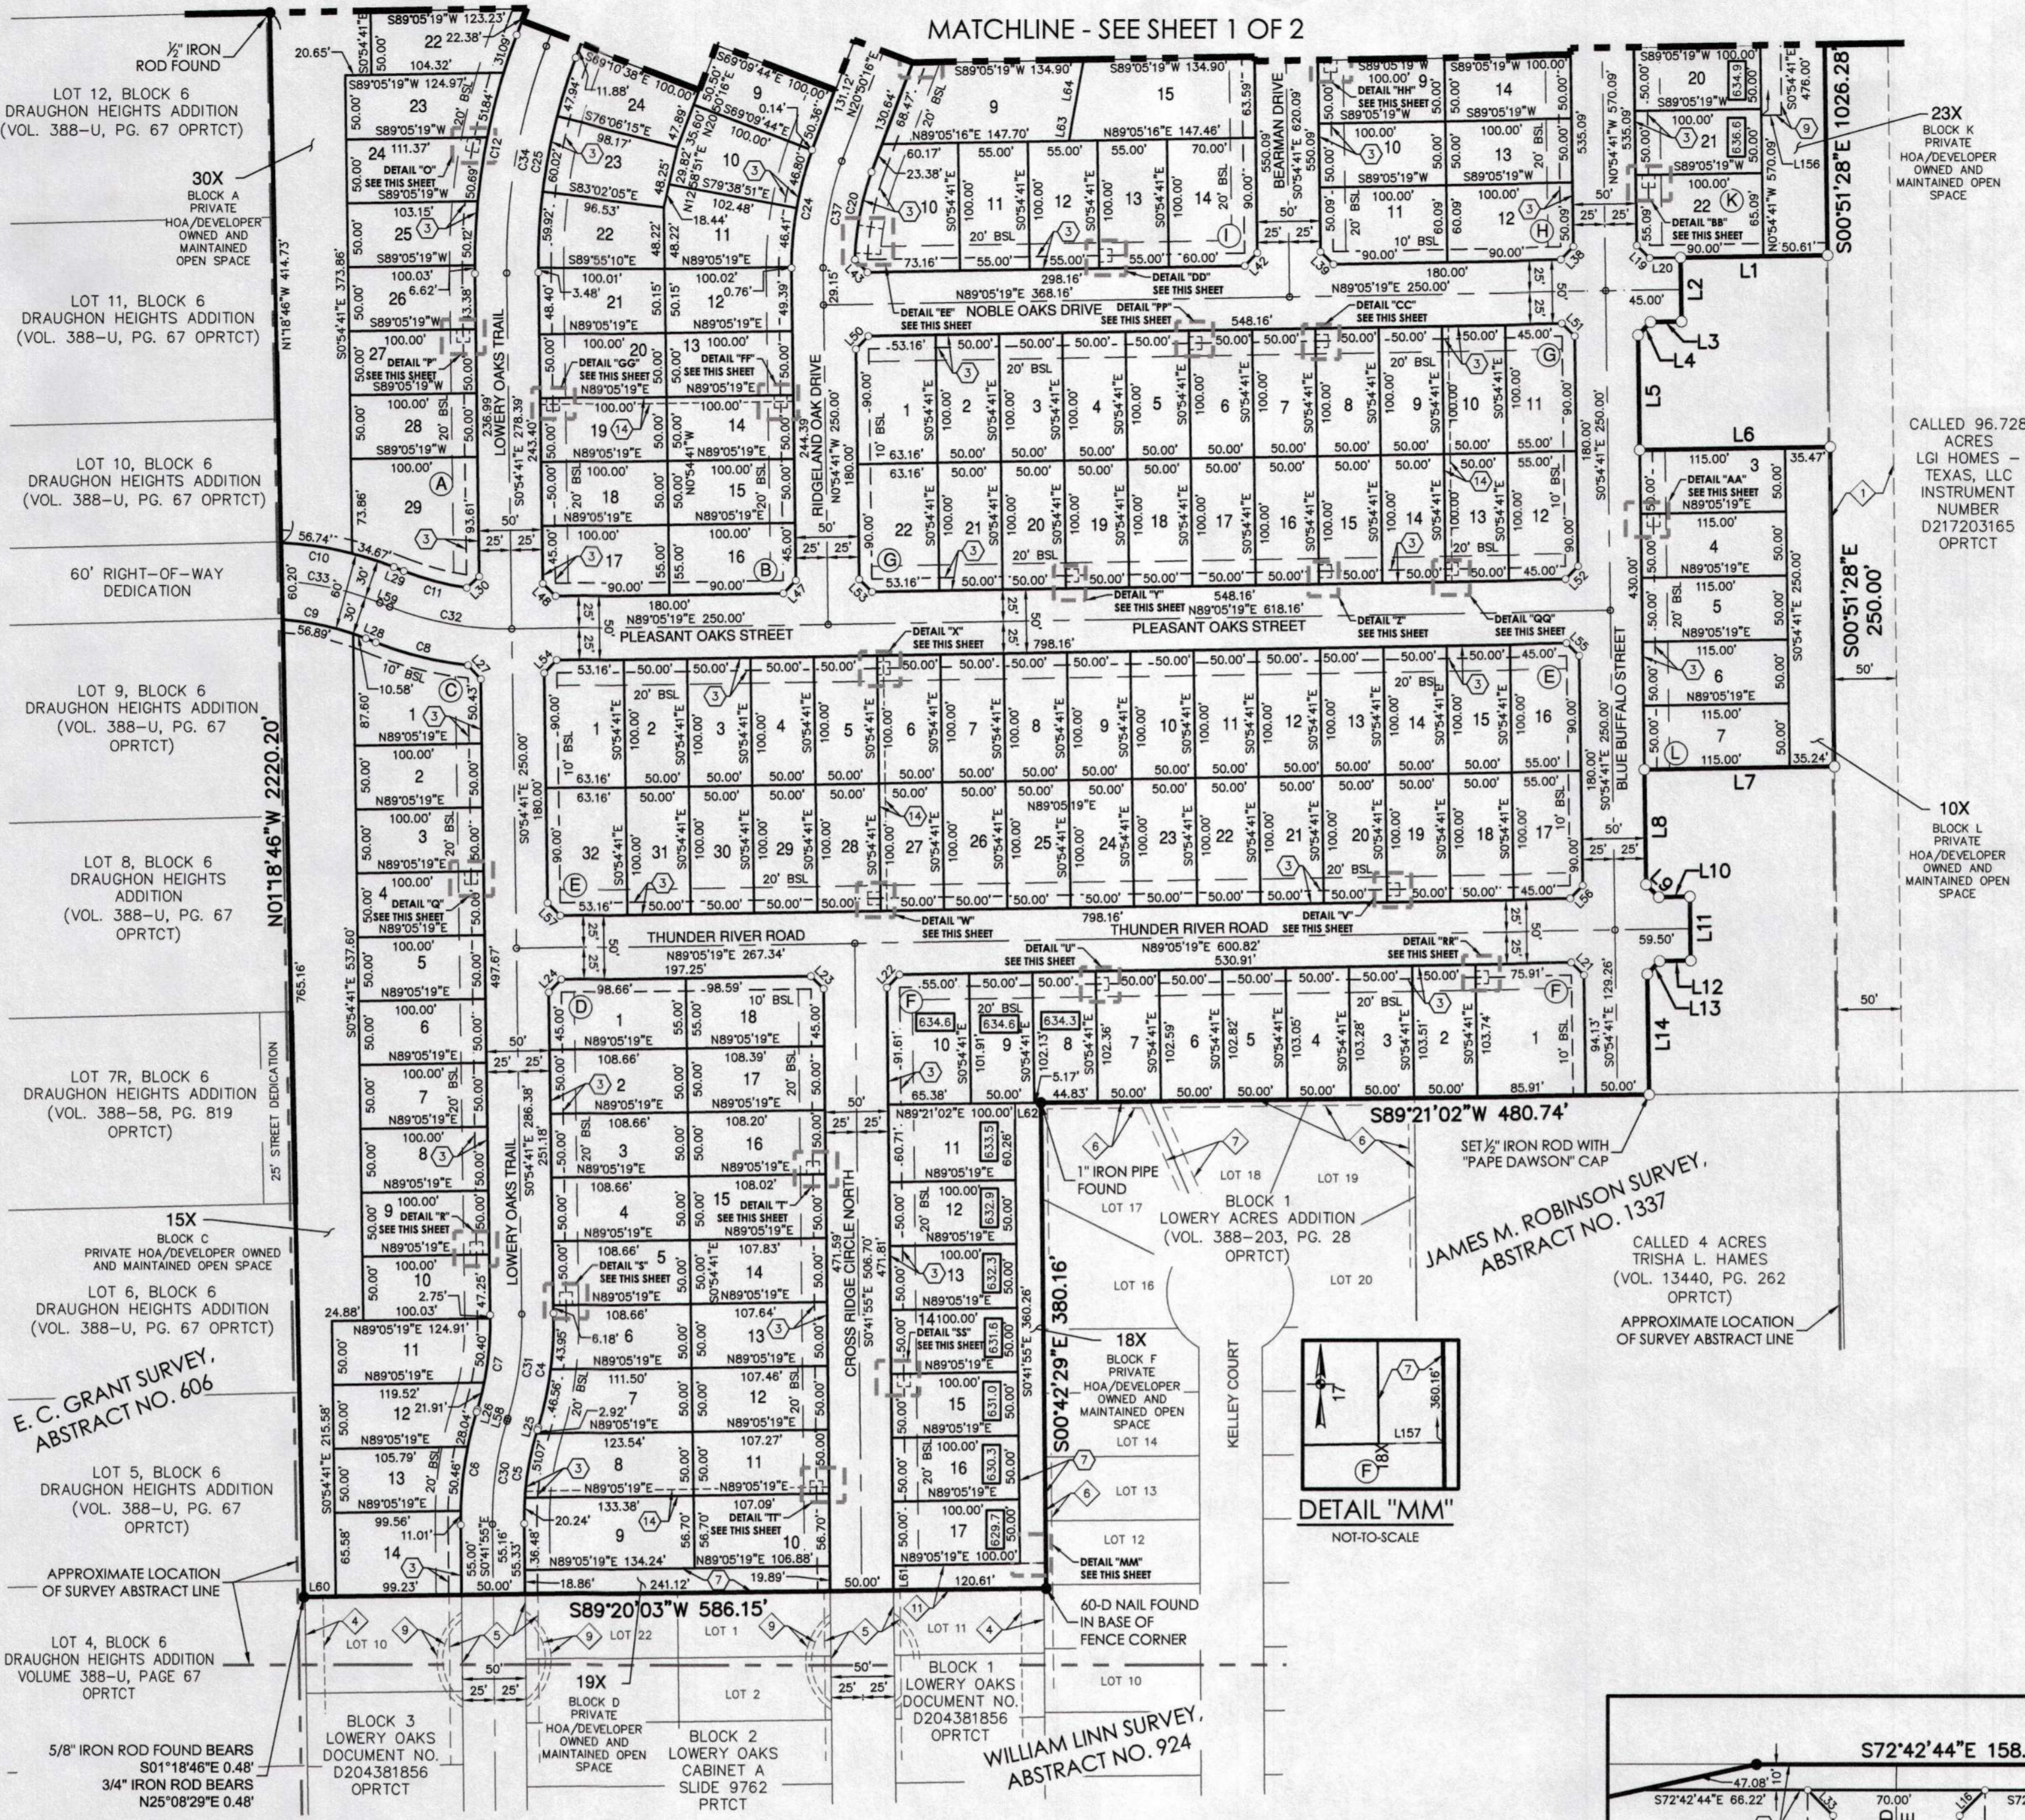


NOTE:  
SEE SHEET 1 OF 2 FOR  
LEGEND AND CURVE AND  
LINE TABLE.

NOTE:  
SEE SHEET 1 OF 2 FOR  
ENGINEER, SURVEYOR AND  
EXTRA NOTES.

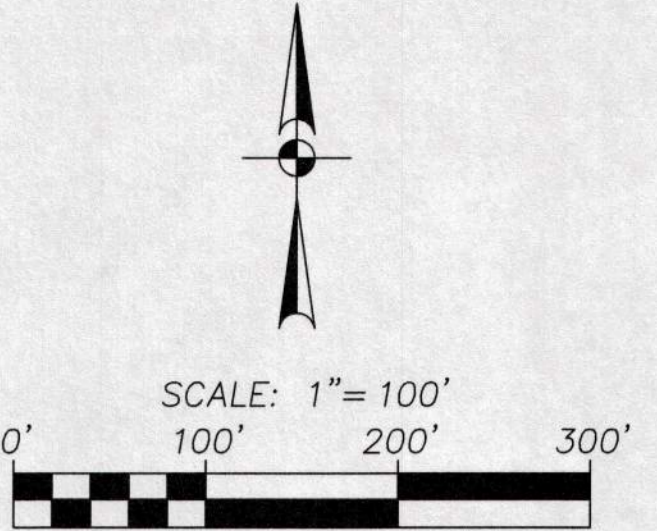

LOT SUMMARY TABLE	LOT SUMMARY TABLE	LOT SUMMARY TABLE	LOT SUMMARY TABLE	LOT SUMMARY TABLE	LOT SUMMARY TABLE	LOT SUMMARY TABLE	LOT SUMMARY TABLE	LOT SUMMARY TABLE	LOT SUMMARY TABLE	LOT SUMMARY TABLE	
BLOCK/LOT	AREA	BLOCK/LOT	AREA	BLOCK/LOT	AREA	BLOCK/LOT	AREA	BLOCK/LOT	AREA	BLOCK/LOT	AREA
A/1	5,564 SQ. FT.	A/25	5,059 SQ. FT.	B/20	5,000 SQ. FT.	C/12	5,629 SQ. FT.	E/2	5,000 SQ. FT.	E/26	5,000 SQ. FT.
A/2	5,564 SQ. FT.	A/26	5,000 SQ. FT.	B/21	5,102 SQ. FT.	C/13	5,095 SQ. FT.	E/3	5,000 SQ. FT.	E/27	5,000 SQ. FT.
A/3	5,564 SQ. FT.	A/27	5,000 SQ. FT.	B/22	5,334 SQ. FT.	C/14	6,536 SQ. FT.	E/4	5,000 SQ. FT.	E/28	5,000 SQ. FT.
A/4	5,564 SQ. FT.	A/28	5,000 SQ. FT.	B/23	5,296 SQ. FT.	C/15X	34,736 SQ. FT.	E/5	5,000 SQ. FT.	E/29	5,000 SQ. FT.
A/5	5,564 SQ. FT.	A/29	9,009 SQ. FT.	B/24	5,355 SQ. FT.	D/1	5,926 SQ. FT.	E/6	5,000 SQ. FT.	E/30	5,000 SQ. FT.
A/6	5,564 SQ. FT.	B/1	5,450 SQ. FT.	B/25	5,000 SQ. FT.	D/2	5,433 SQ. FT.	E/7	5,000 SQ. FT.	E/31	5,000 SQ. FT.
A/7	5,564 SQ. FT.	B/2	5,374 SQ. FT.	B/26	5,010 SQ. FT.	D/3	5,433 SQ. FT.	E/8	5,000 SQ. FT.	E/32	6,266 SQ. FT.
A/8	5,564 SQ. FT.	B/3	5,161 SQ. FT.	B/27	5,122 SQ. FT.	D/4	5,433 SQ. FT.	E/9	5,000 SQ. FT.	F/1	8,879 SQ. FT.
A/9	5,564 SQ. FT.	B/4	5,141 SQ. FT.	B/28	5,331 SQ. FT.	D/5	5,433 SQ. FT.	E/10	5,000 SQ. FT.	F/2	5,181 SQ. FT.
A/10	6,805 SQ. FT.	B/5	5,164 SQ. FT.	B/29	5,437 SQ. FT.	D/6	5,470 SQ. FT.	E/11	5,000 SQ. FT.	F/3	5,170 SQ. FT.
A/11	5,200 SQ. FT.	B/6	5,203 SQ. FT.	B/30	5,376 SQ. FT.	D/7	5,837 SQ. FT.	E/12	5,000 SQ. FT.	F/4	5,158 SQ. FT.
A/12	5,050 SQ. FT.	B/7	5,124 SQ. FT.	B/31	5,287 SQ. FT.	D/8	6,472 SQ. FT.	E/13	5,000 SQ. FT.	F/5	5,147 SQ. FT.
A/13	8,978 SQ. FT.	B/8	5,010 SQ. FT.	B/32	5,766 SQ. FT.	D/9	7,602 SQ. FT.	E/14	5,000 SQ. FT.	F/6	5,135 SQ. FT.
A/14	8,978 SQ. FT.	B/9	5,050 SQ. FT.	C/1	7,060 SQ. FT.	D/10	6,066 SQ. FT.	E/15	5,000 SQ. FT.	F/7	5,124 SQ. FT.
A/15	5,238 SQ. FT.	B/10	5,686 SQ. FT.	C/2	5,000 SQ. FT.	D/11	5,359 SQ. FT.	E/16	5,450 SQ. FT.	F/8	5,112 SQ. FT.
A/16	5,279 SQ. FT.	B/11	5,749 SQ. FT.	C/3	5,000 SQ. FT.	D/12	5,368 SQ. FT.	E/17	5,450 SQ. FT.	F/9	5,101 SQ. FT.
A/17	5,097 SQ. FT.	B/12	5,015 SQ. FT.	C/4	5,000 SQ. FT.	D/13	5,378 SQ. FT.	E/18	5,000 SQ. FT.	F/10	6,583 SQ. FT.
A/18	6,236 SQ. FT.	B/13	5,000 SQ. FT.	C/5	5,000 SQ. FT.	D/14	5,387 SQ. FT.	E/19	5,000 SQ. FT.	F/11	6,048 SQ. FT.
A/19	5,527 SQ. FT.	B/14	5,000 SQ. FT.	C/6	5,000 SQ. FT.	D/15	5,396 SQ. FT.	E/20	5,000 SQ. FT.	F/12	5,000 SQ. FT.
A/20	5,576 SQ. FT.	B/15	5,000 SQ. FT.	C/7	5,000 SQ. FT.	D/16	5,405 SQ. FT.	E/21	5,000 SQ. FT.	F/13	5,000 SQ. FT.
A/21	6,660 SQ. FT.	B/16	5,450 SQ. FT.	C/8	5,000 SQ. FT.	D/17	5,415 SQ. FT.	E/22	5,000 SQ. FT.	F/14	5,000 SQ. FT.
A/22	5,673 SQ. FT.	B/17	5,450 SQ. FT.	C/9	5,000 SQ. FT.	D/18	5,917 SQ. FT.	E/23	5,000 SQ. FT.	F/15	5,000 SQ. FT.
A/23	5,885 SQ. FT.	B/18	5,000 SQ. FT.	C/10	5,000 SQ. FT.	D/19X	4,671 SQ. FT.	E/24	5,000 SQ. FT.	F/16	5,000 SQ. FT.
A/24	5,341 SQ. FT.	B/19	5,000 SQ. FT.	C/11	6,158 SQ. FT.	E/1	6,266 SQ. FT.	E/25	5,000 SQ. FT.	F/17	5,000 SQ. FT.

**FINAL PLAT OF OAK RIDGE**

LOTS 1-29, 30X, BLOCK A, LOTS 1-32, BLOCK B, LOTS 1-14, 15X, BLOCK C, LOTS 1-18, 19X, BLOCK D, LOTS 1-32, BLOCK E, LOTS 1-17, BLOCK F, LOTS 1-22, BLOCK G, LOTS 1-22, BLOCK H, LOTS 1-23, BLOCK I, LOTS 1-15, BLOCK J, LOTS 1-22, 23X, BLOCK K, LOTS 3-7, 10X, BLOCK L

63.985 ACRES SITUATED IN THE JOSEPH C. DAVIS SURVEY, ABSTRACT NO. 423, JAMES M. ROBINSON SURVEY, ABSTRACT NO. 1337, LOCATED IN THE CITY OF FORT WORTH, TARRANT COUNTY, TEXAS.

DEVELOPER / OWNER:  
LGI HOMES - TEXAS, LLC  
1450 LAKE ROBBINS DR, SUITE 430  
THE WOODLANDS, TX 77380  
PH: 281.210.5484  
FAX: 281.210.2681

PREPARED BY:  
**Pape-Dawson ENGINEERS**

DALLAS | SAN ANTONIO | AUSTIN | HOUSTON | FORT WORTH  
5810 TENNYSON PKWY, STE 425 | PLANO, TX 75024 | 214.420.8484  
TBP FIRM REGISTRATION #470 | TBP FIRM REGISTRATION #1019490

PP-18-009  
PP-18-050

63.985 ACRES  
SUBMITTAL DATE: 04-27-2018  
DATE OF PREPARATION: September 30, 2019

SHEET 2 OF 2

D219233937 10-14-19